




LAMPIRAN PKU-6
UNIT PERMIT UTILITI
JABATAN KEJURUTERAAN AWAM & SALIRAN
DEWAN BANDARAYA KUALA LUMPUR

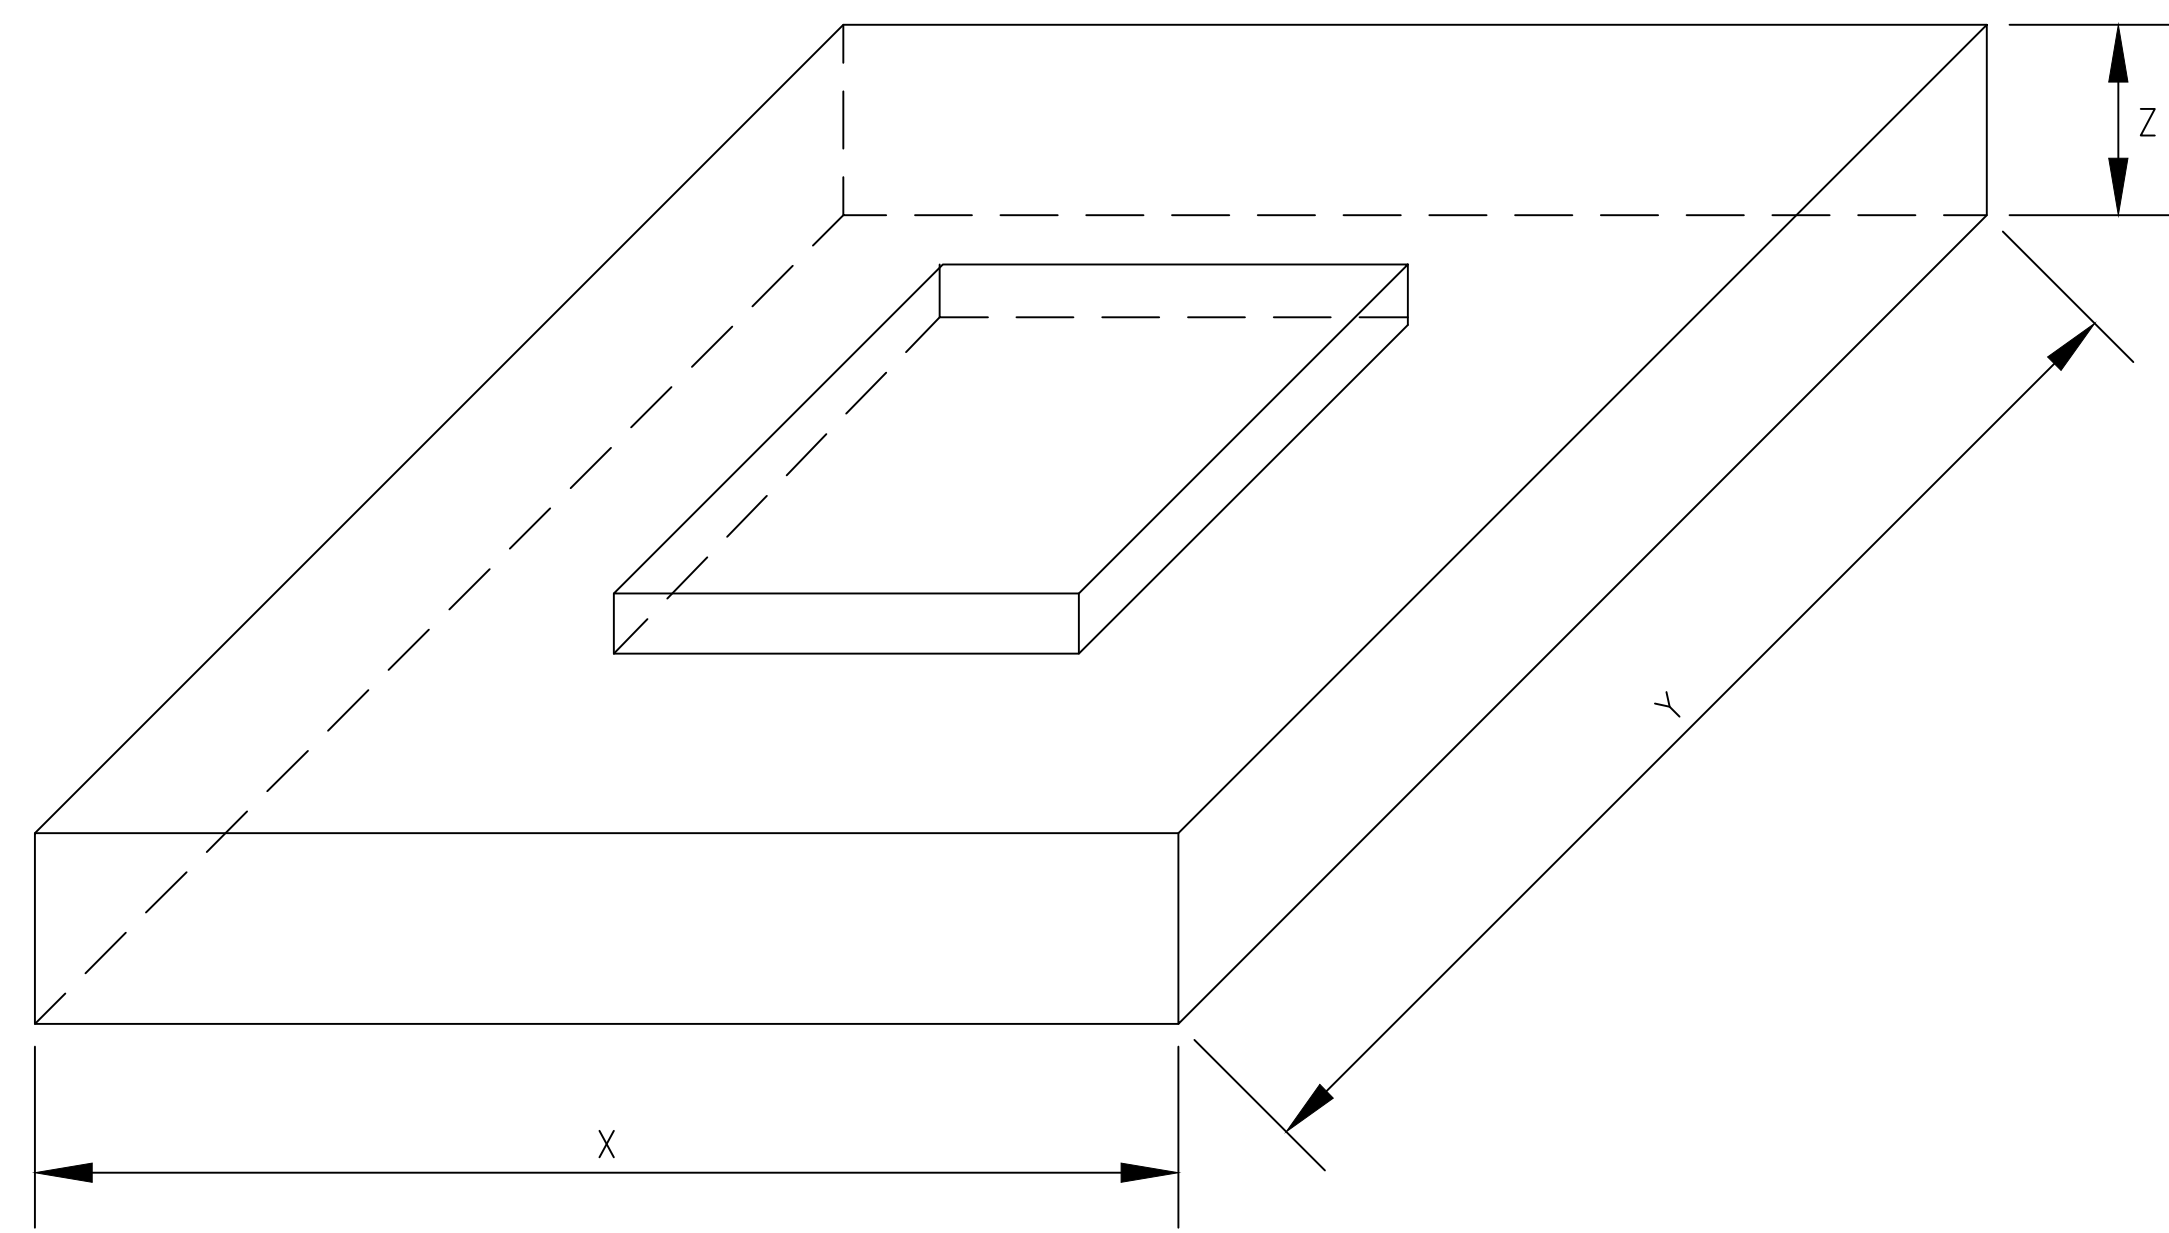


3D VIEW FOR
PRE-CAST CONCRETE SLAB
NTS

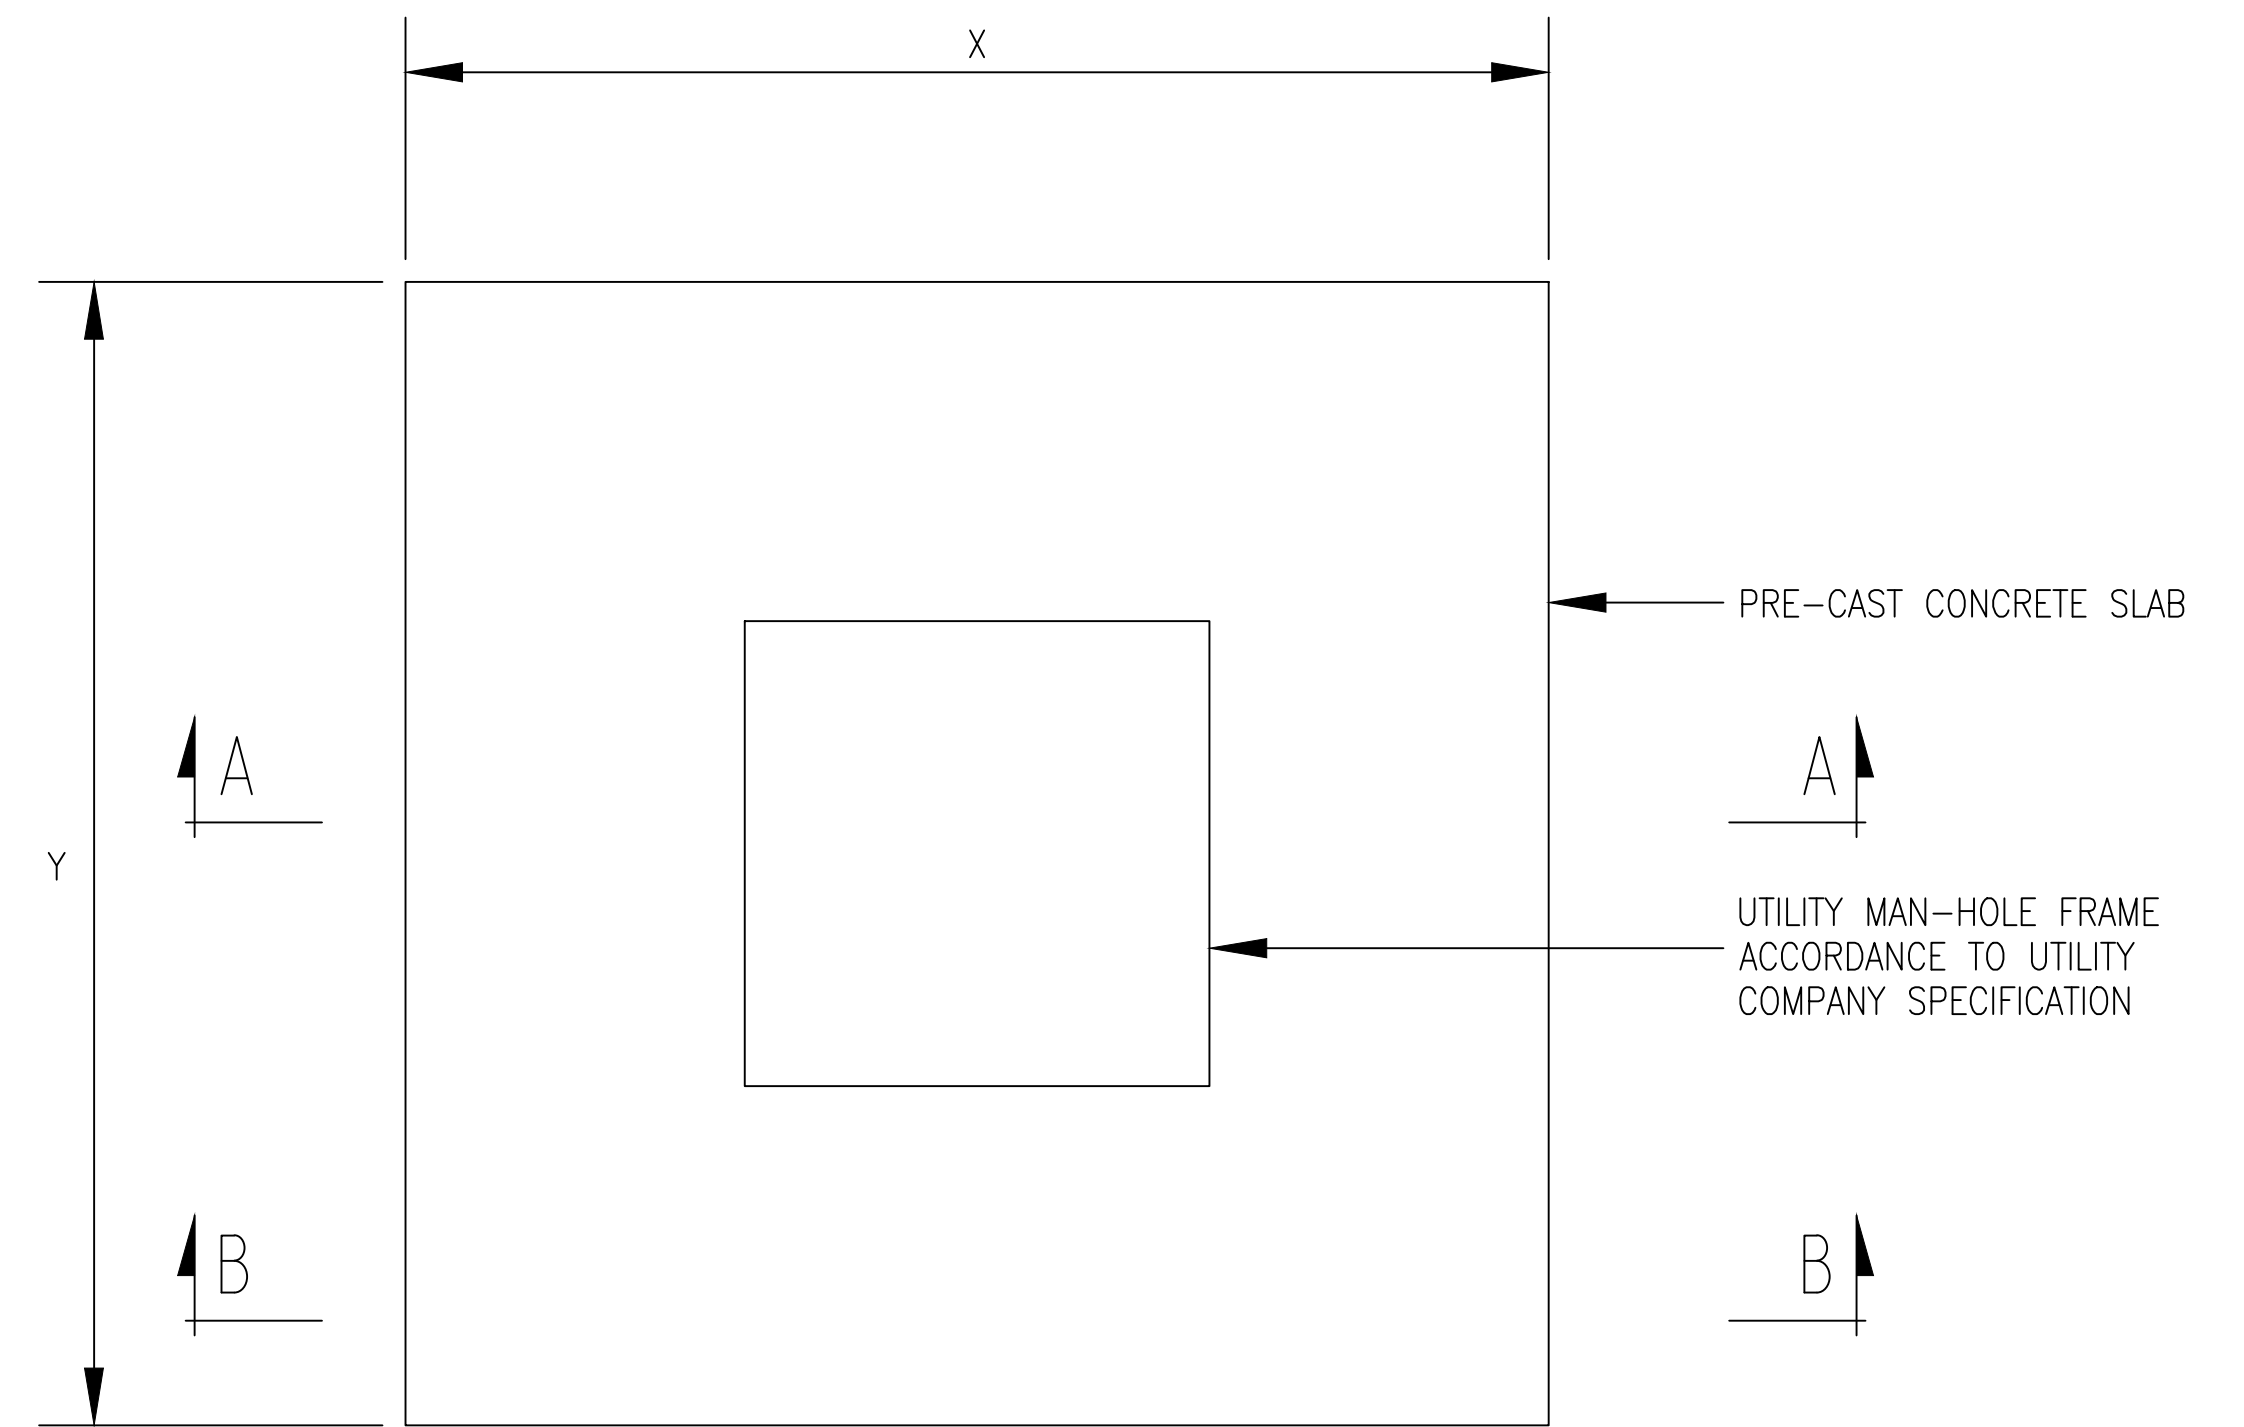

PLAN VIEW FOR
PRE-CAST CONCRETE SLAB
NTS

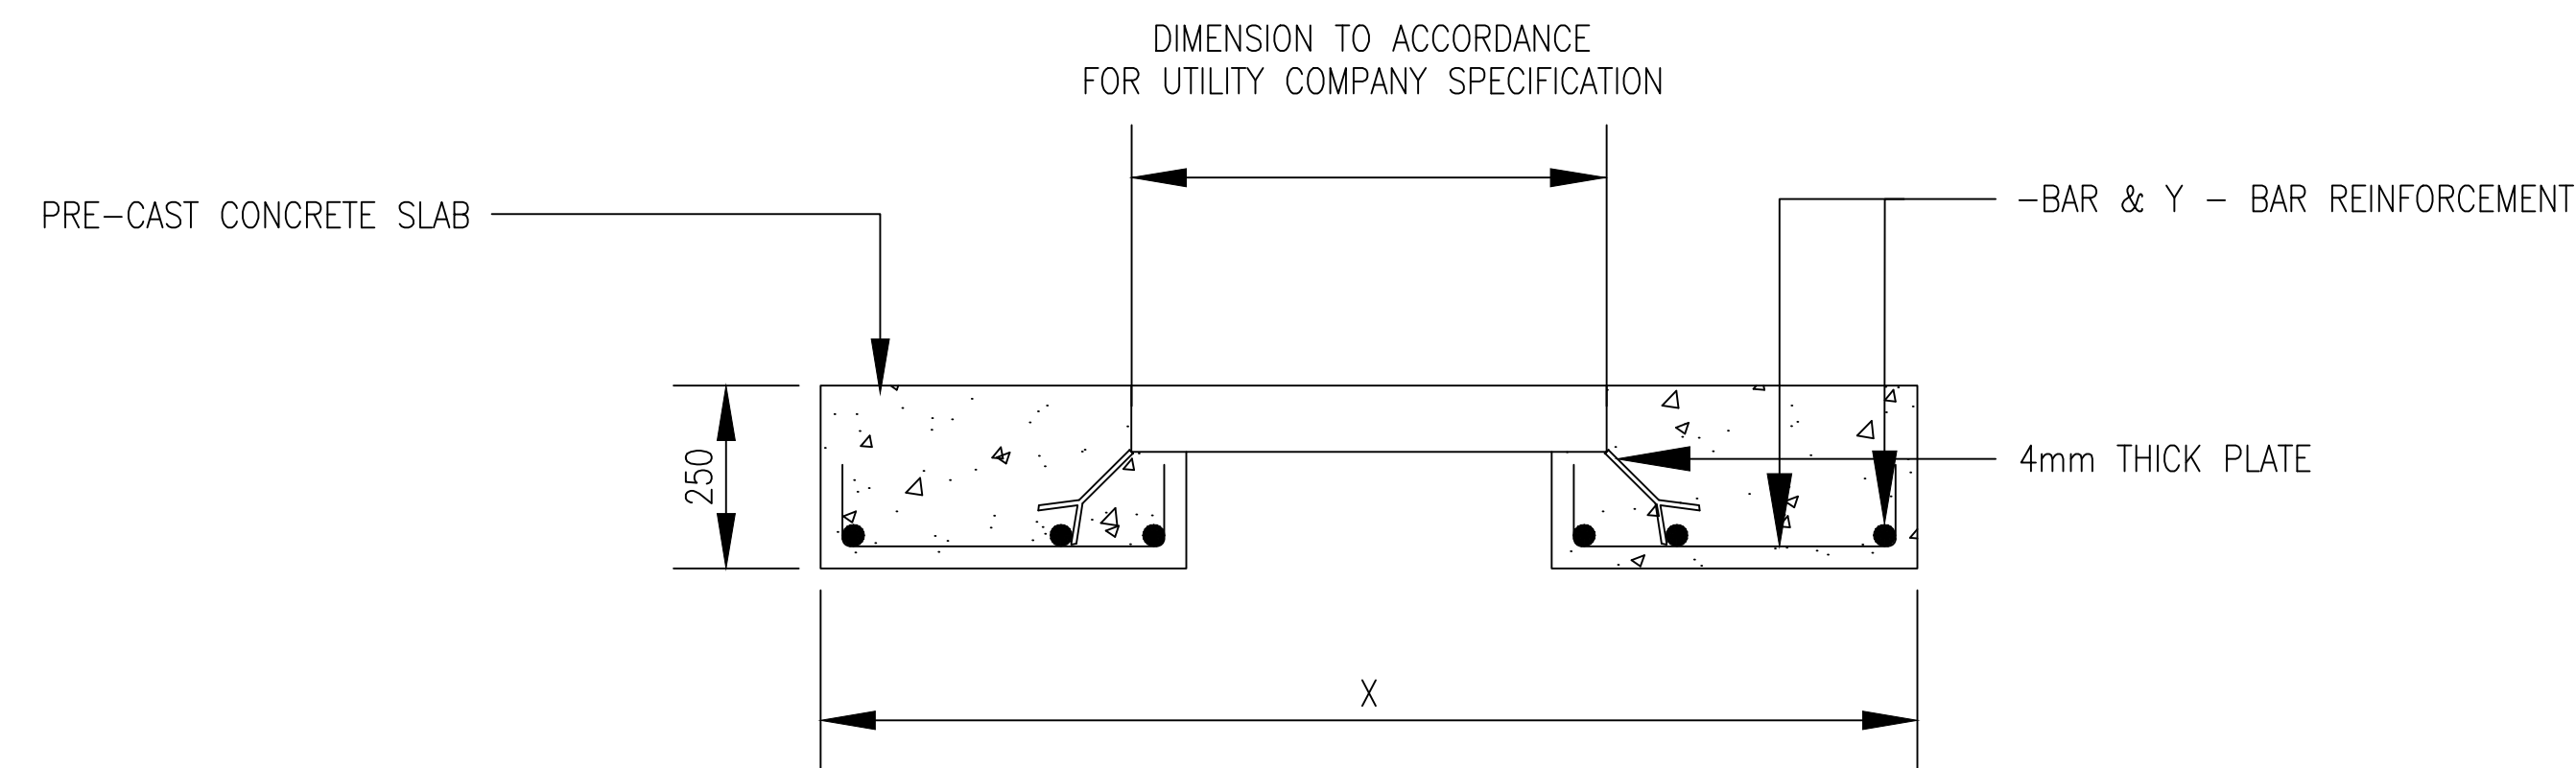

VIEW A-A
NTS

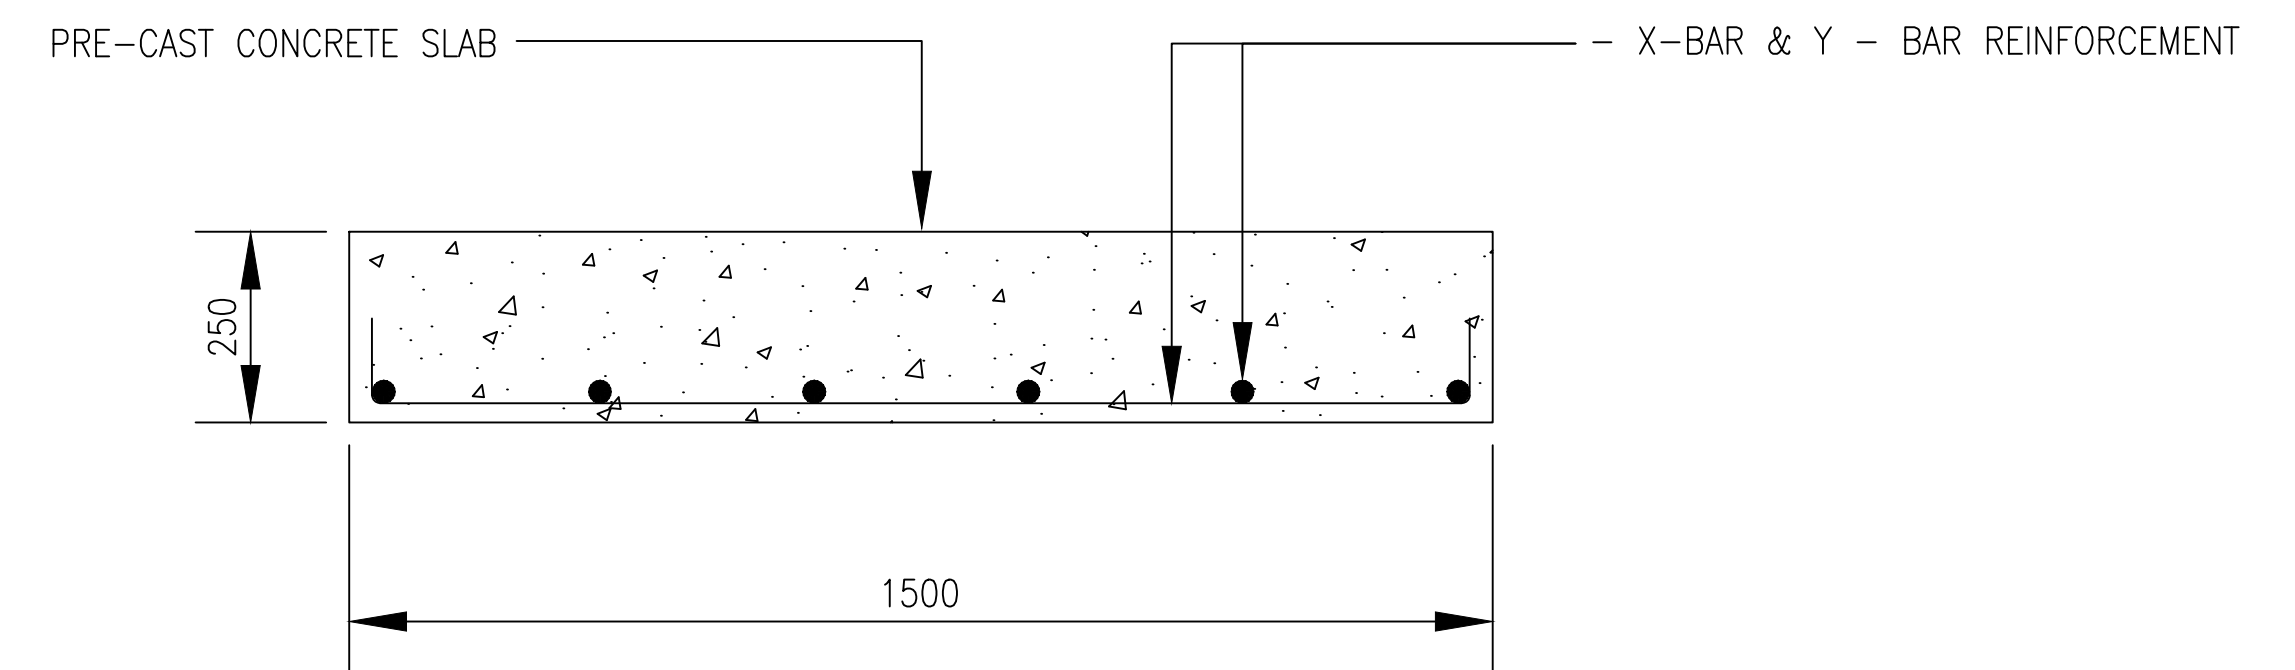

VIEW B-B
NTS

TYPE	X	Y	Z	X-BAR REINFORCEMENT	Y-BAR REINFORCEMENT	FRAME SYARIKAT UTILITI	TYPE OF FRAME
A	1500mm	1500mm	250mm	6T12	6T12	ADA	IWK, JPP, PENGURUSAN AIR SELANGOR DAN SYARIKAT TELEKOMUNIKASI (JENIS 3E)
B	1500mm	1800mm	250mm	6T12	6T12	ADA	TELEKOM MALAYSIA (JENIS 7E)
C	1500mm	1500mm	250mm	6T12	6T12	TIADA	-
D	1500mm	1800mm	250mm	6T12	6T12	TIADA	-

JADUAL BUTIRAN JENIS PRE-CAST CONCRETE SLAB

Skala : N.T.S
Dilukis/Disediakan: ZO
Disemak: MHR
Diperiksa: ZZA
Tarikh: JANUARI 2021



Tajuk Lukisan :
LAMPIRAN PKU-6 : PRECAST CONCRETE SLAB (GRED 50) UTILITY MANHOLE

No. Lukisan :
JKAWS/UPU/PCC SLAB
No. Helaian : 01
Jumlah Helaian : 01

Ir. RUSNIDA BINTI TALIB
TIMBALAN PENGARAH (UNIT PERMIT UTILITI)
JABATAN KEJURUTERAAN AWAM & SALIRAN
DEWAN BANDARAYA KUALA LUMPUR

Ir. AZLI SHAH BIN ALI BASHAH AMW
TIMBALAN PENGARAH KANAN (AWAM)
JABATAN KEJURUTERAAN AWAM & SALIRAN
DEWAN BANDARAYA KUALA LUMPUR

MOHAMAD YASIN BIN JAMALUDIN
PENGARAH
JABATAN KEJURUTERAAN AWAM & SALIRAN
DEWAN BANDARAYA KUALA LUMPUR